




ARCHITECTS  
INTERIORS  
PLANNERS

273 CORPORATE DRIVE  
PORTSMOUTH, NH 03801  
T 603.436.2551  
F 603.436.6973  
www.jsainc.com

JONES & BEACH ENGINEERS, INC.  
CIVIL ENGINEER  
85 PORTSMOUTH AVENUE, PO BOX 219  
STRATHAM, NH 03885

IRONWOOD DESIGN GROUP, LLC.  
LANDSCAPE ARCHITECT  
55 MAIN STREET, SUITE 129  
NEWMARKET, NH 03857

BENCHMARK SENIOR  
LIVING AT RYE  
RYE, NH

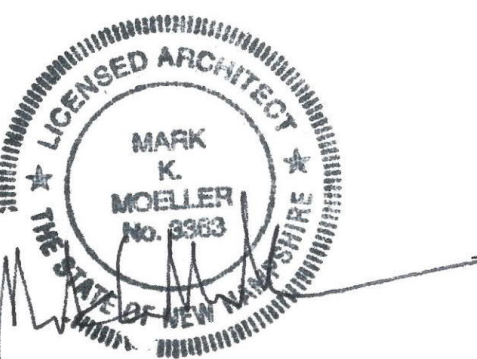

Scale: As indicated  
Date: 07/16/2021  
Project Number: 2021-001


REVISIONS		
NO.	DESCRIPTION	DATE

PLANNING APPROVAL

FIRST FLOOR  
PLAN

A1.01

COPYRIGHT © 2021

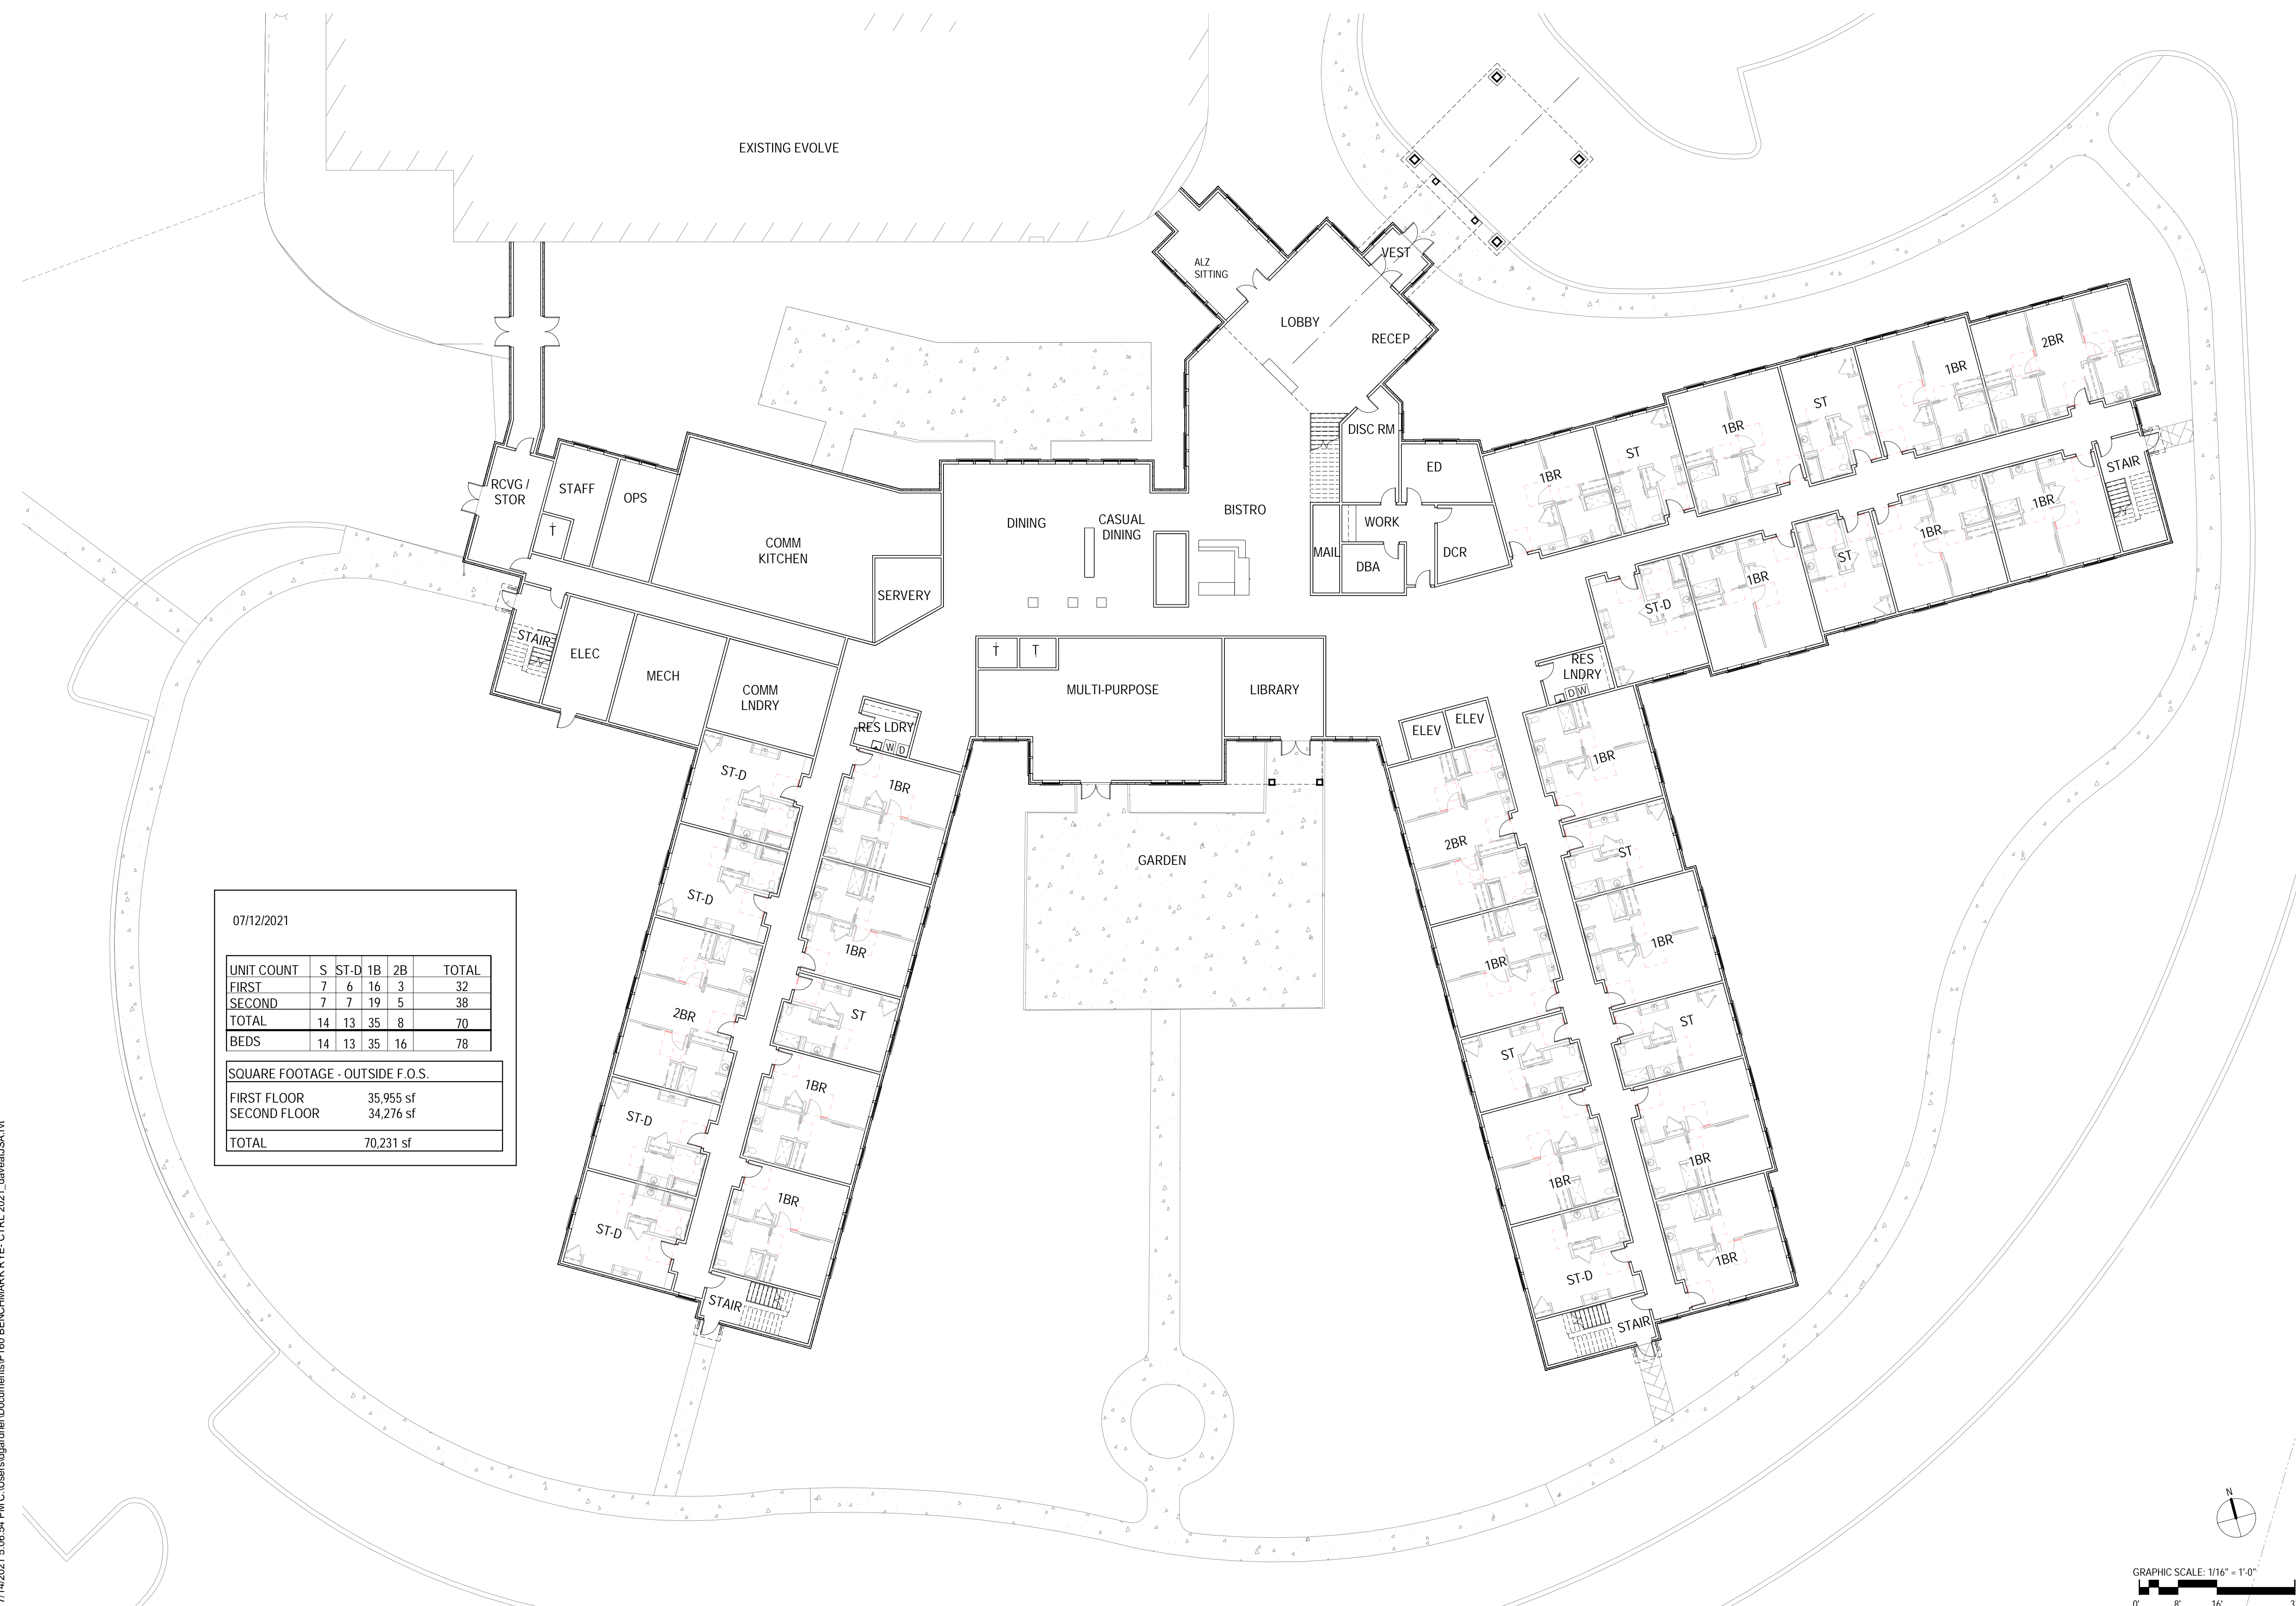


EXISTING EVOLVE

07/12/2021

UNIT COUNT	S	ST-D	1B	2B	TOTAL
FIRST	7	6	16	3	32
SECOND	7	7	19	5	38
TOTAL	14	13	35	8	70
BEDS	14	13	35	16	78

SQUARE FOOTAGE - OUTSIDE F.O.S.	
FIRST FLOOR	35,955 sf
SECOND FLOOR	34,276 sf
TOTAL	70,231 sf

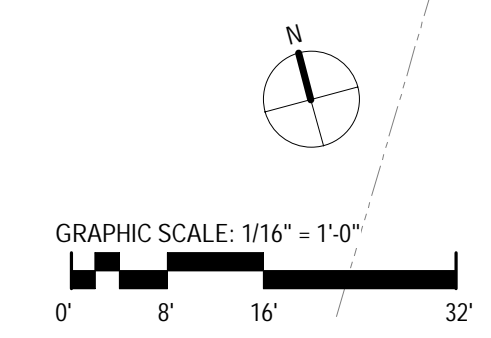

7/14/2021 5:06:54 PM C:\Users\dgarden\Documents\160 BENCHMARK RYE- CTRL 2021\_davesatUSA.rvt






ARCHITECTS  
INTERIORS  
PLANNERS

273 CORPORATE DRIVE  
PORTSMOUTH, NH 03801  
T 603.436.2551  
F 603.436.6973  
www.jsainc.com

JONES & BEACH ENGINEERS, INC.  
CIVIL ENGINEER  
85 PORTSMOUTH AVENUE, PO BOX 219  
STRATHAM, NH 03885

IRONWOOD DESIGN GROUP, LLC.  
LANDSCAPE ARCHITECT  
55 MAIN STREET, SUITE 129  
NEWMARKET, NH 03857

BENCHMARK SENIOR  
LIVING AT RYE  
RYE, NH

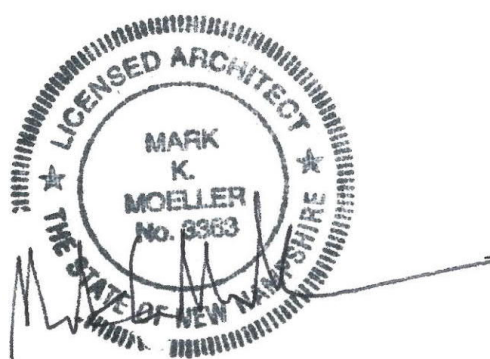


Scale: 1/16" = 1'-0"  
Date: 07/16/2021  
Project Number: 2021-001

REVISIONS		
NO.	DESCRIPTION	DATE

PLANNING APPROVAL  
SECOND FLOOR  
PLAN

A1.02

COPYRIGHT © 2021

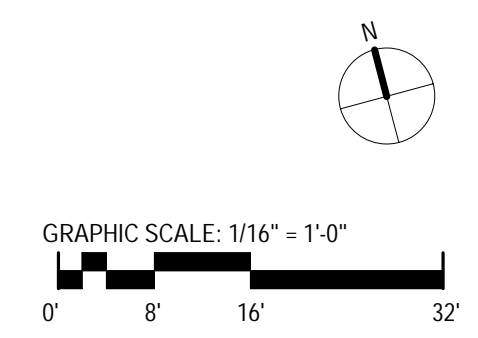

7/14/2021 5:07:58 PM C:\Users\lgardner\Documents\160 BENCHMARK RYE- CTRL 2021\_davesatUSA.rvt






ARCHITECTS  
INTERIORS  
PLANNERS

273 CORPORATE DRIVE  
PORTSMOUTH, NH 03801  
T 603.436.2551  
F 603.436.6973  
www.jsainc.com

JONES & BEACH ENGINEERS, INC.  
CIVIL ENGINEER  
85 PORTSMOUTH AVENUE, PO BOX 219  
STRATHAM, NH 03885

IRONWOOD DESIGN GROUP, LLC.  
LANDSCAPE ARCHITECT  
55 MAIN STREET, SUITE 129  
NEWMARKET, NH 03857

BENCHMARK SENIOR  
LIVING AT RYE  
RYE, NH

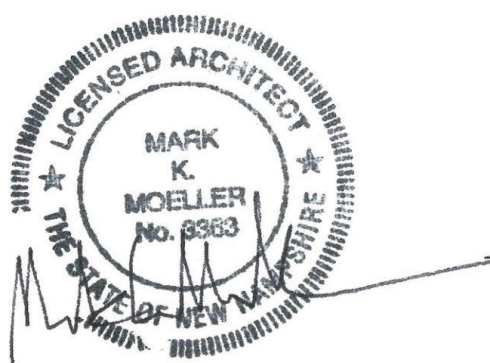

Scale: 1/16" = 1'-0"  
Date: 07/16/2021  
Project Number: 2021-001



REVISIONS		
NO.	DESCRIPTION	DATE

PLANNING APPROVAL

ROOF PLAN

A1.03

COPYRIGHT © 2021

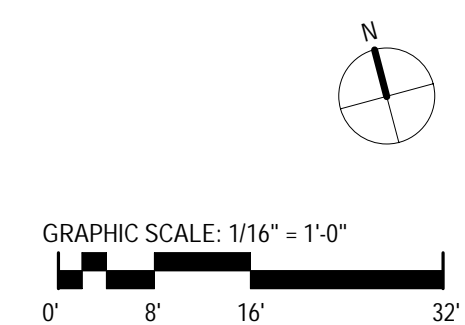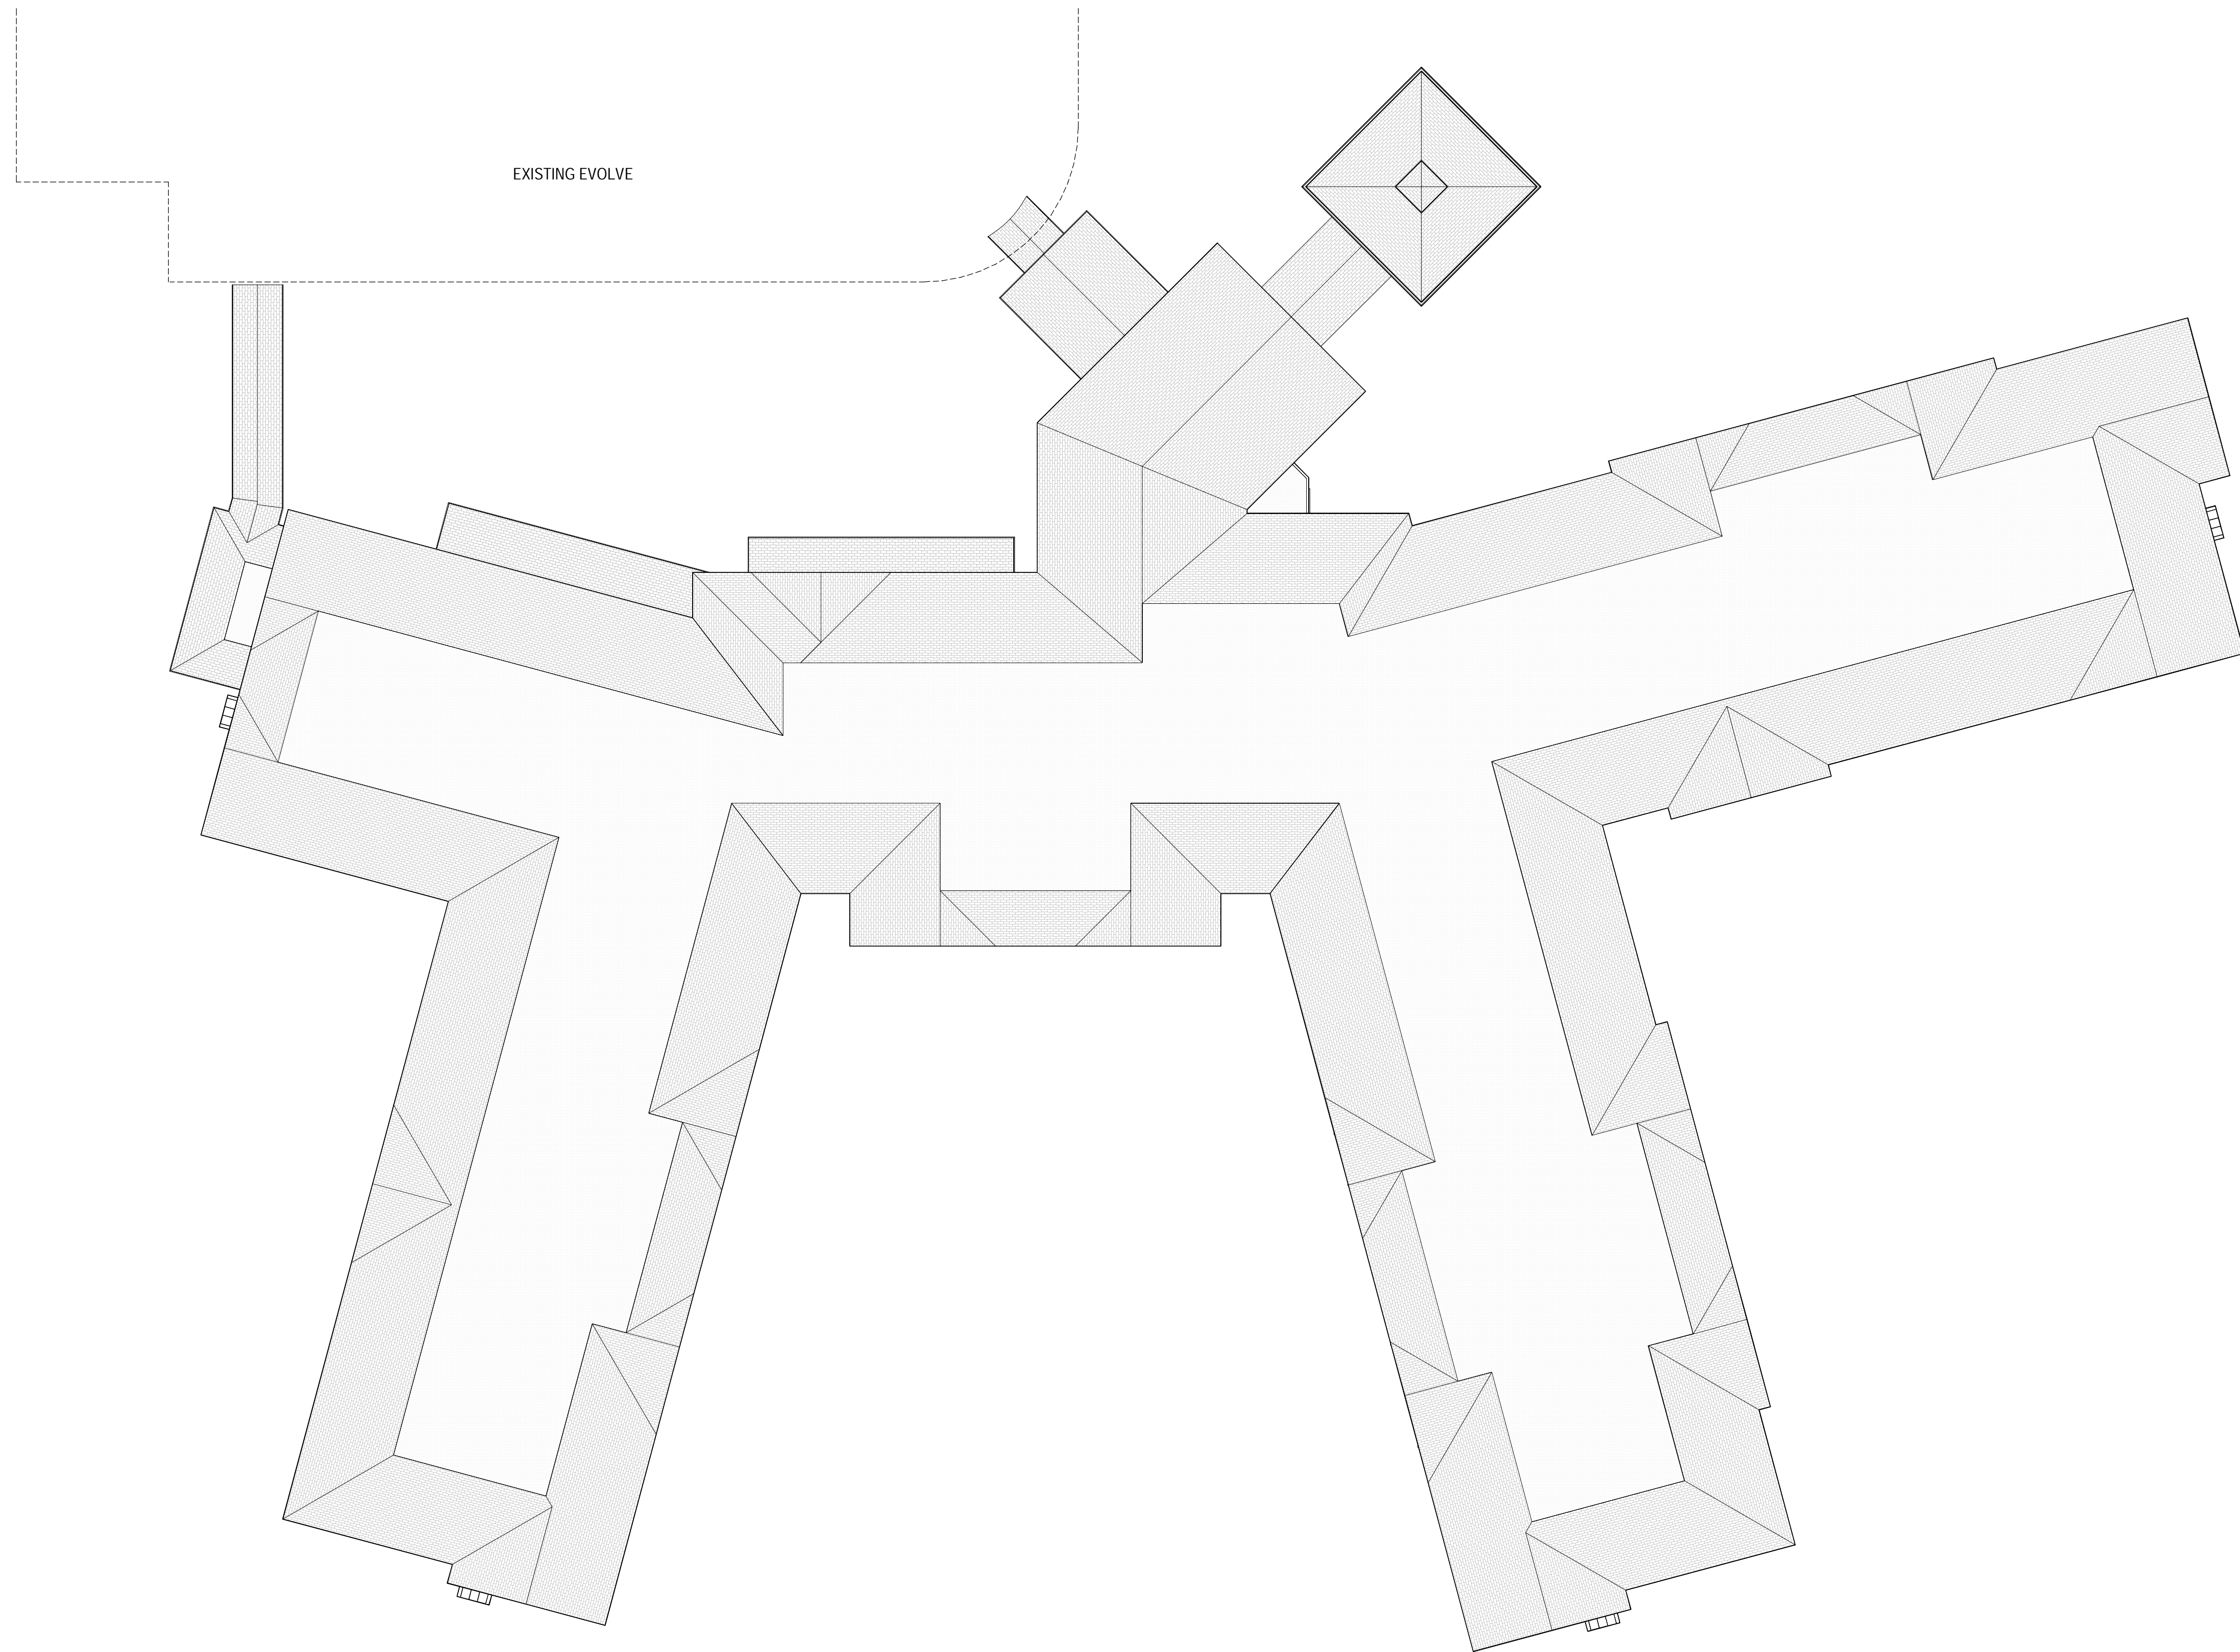






ARCHITECTS  
INTERIORS  
PLANNERS

273 CORPORATE DRIVE  
PORTSMOUTH, NH 03801  
T 603.436.2551  
F 603.436.6973  
www.jsainc.com

JONES & BEACH ENGINEERS, INC.  
CIVIL ENGINEER  
85 PORTSMOUTH AVENUE, PO BOX 219  
STRATHAM, NH 03885

IRONWOOD DESIGN GROUP, LLC.  
LANDSCAPE ARCHITECT  
55 MAIN STREET, SUITE 129  
NEWMARKET, NH 03857

BENCHMARK SENIOR  
LIVING AT RYE  
RYE, NH

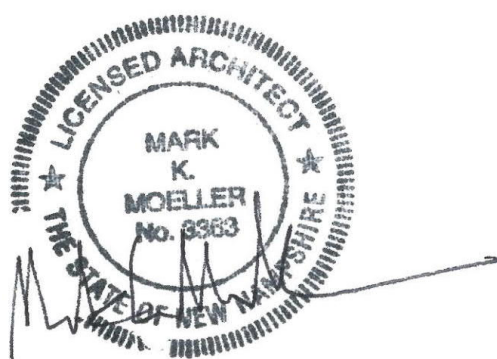

Scale:  
Date: 07/16/2021  
Project Number: 2021-001

REVISIONS		
NO.	DESCRIPTION	DATE

PLANNING APPROVAL  
RENDERING

A2.00








ARCHITECTS  
INTERIORS  
PLANNERS

273 CORPORATE DRIVE  
PORTSMOUTH, NH 03801  
T 603.436.2551  
F 603.436.6973  
www.jsainc.com

JONES & BEACH ENGINEERS, INC.  
CIVIL ENGINEER  
85 PORTSMOUTH AVENUE, PO BOX 219  
STRATHAM, NH 03885

IRONWOOD DESIGN GROUP, LLC.  
LANDSCAPE ARCHITECT  
55 MAIN STREET, SUITE 129  
NEWMARKET, NH 03857

BENCHMARK SENIOR  
LIVING AT RYE  
RYE, NH

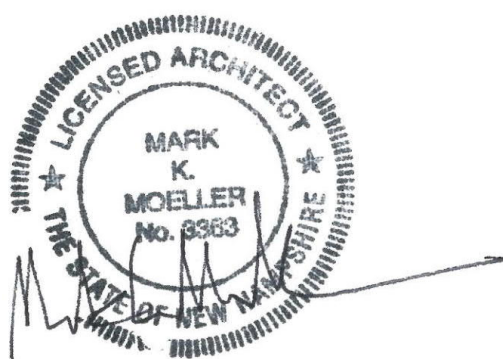

Scale: As indicated  
Date: 07/16/2021  
Project Number: 2021-001

REVISIONS		
NO.	DESCRIPTION	DATE

PLANNING APPROVAL

OVERALL  
EXTERIOR  
ELEVATIONS

A2.01

COPYRIGHT © 2021



1 NORTH ELEVATION  
1/16" = 1'-0"




2 EAST ELEVATION  
1/16" = 1'-0"



3 SOUTH ELEVATION  
1/16" = 1'-0"



4 WEST ELEVATION  
1/16" = 1'-0"

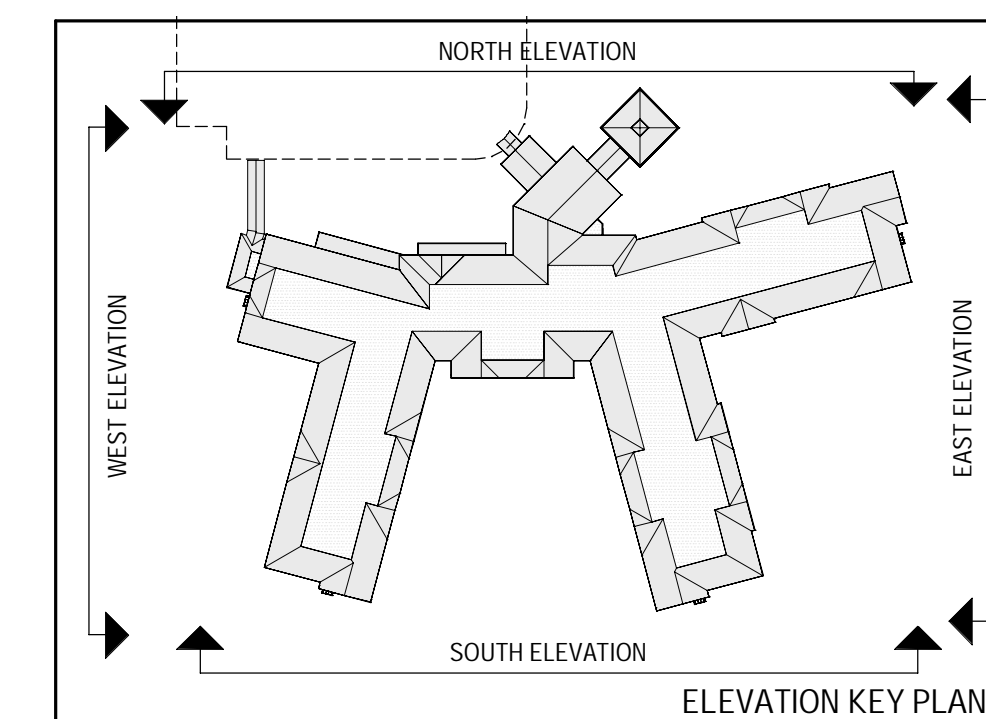






ARCHITECTS  
INTERIORS  
PLANNERS

273 CORPORATE DRIVE  
PORTSMOUTH, NH 03801  
T 603.436.2551  
F 603.436.6973  
www.jsainc.com

JONES & BEACH ENGINEERS, INC.  
CIVIL ENGINEER  
85 PORTSMOUTH AVENUE, PO BOX 219  
STRATHAM, NH 03885

IRONWOOD DESIGN GROUP, LLC.  
LANDSCAPE ARCHITECT  
55 MAIN STREET, SUITE 129  
NEWMARKET, NH 03857

BENCHMARK SENIOR  
LIVING AT RYE  
RYE, NH

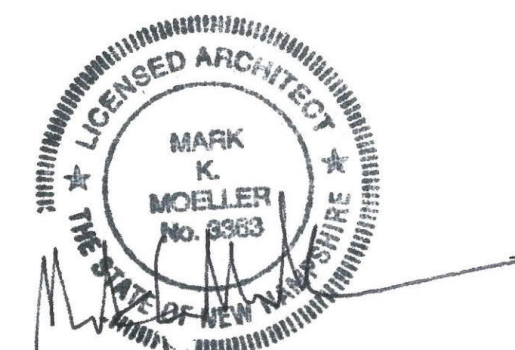

Scale: As indicated  
Date: 07/16/2021  
Project Number: 2021-001

REVISIONS		
NO.	DESCRIPTION	DATE

PLANNING APPROVAL

EXTERIOR  
ELEVATIONS

A2.02


COPYRIGHT © 2021




1 ELEVATION 01  
1/16" = 1'-0"



2 ELEVATION 02  
1/16" = 1'-0"

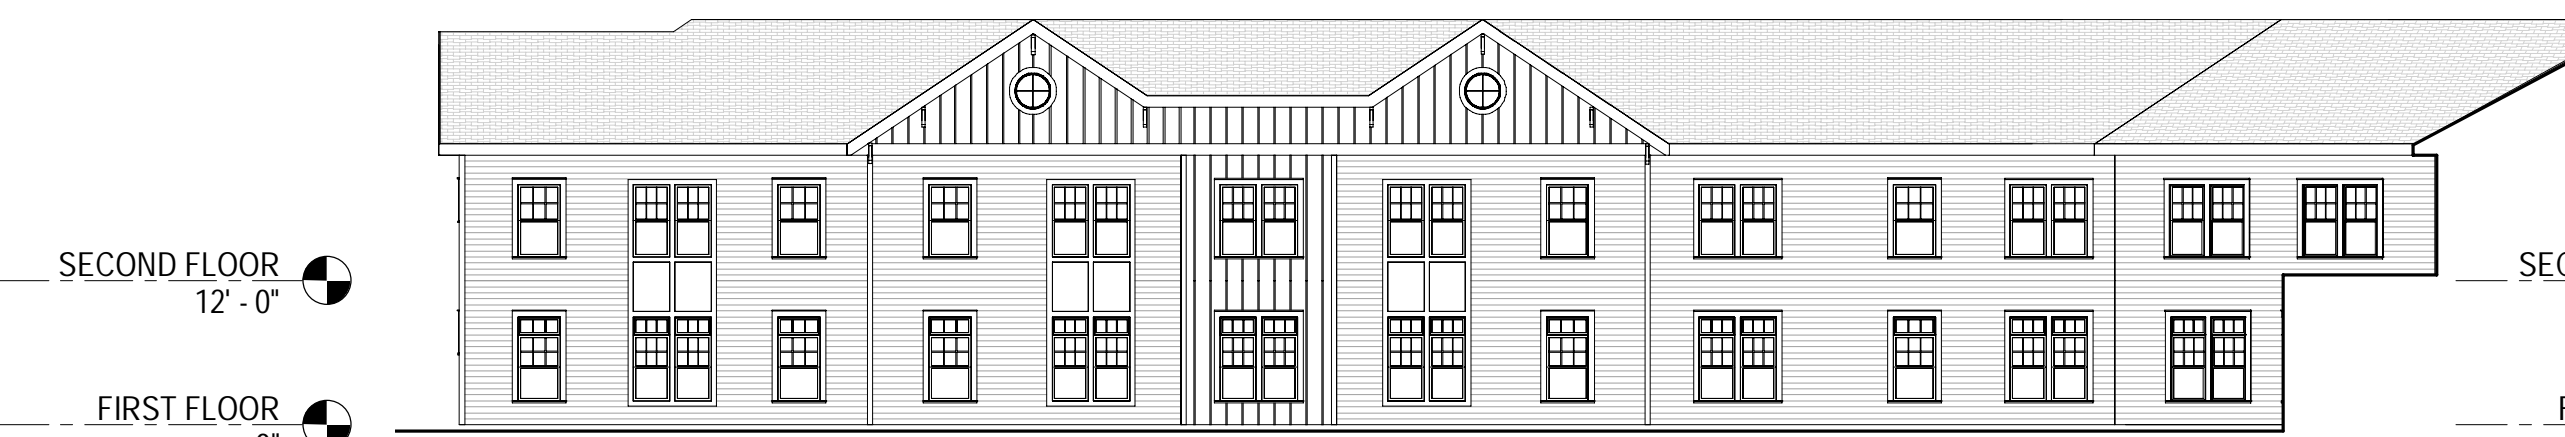


3 ELEVATION 03  
1/16" = 1'-0"

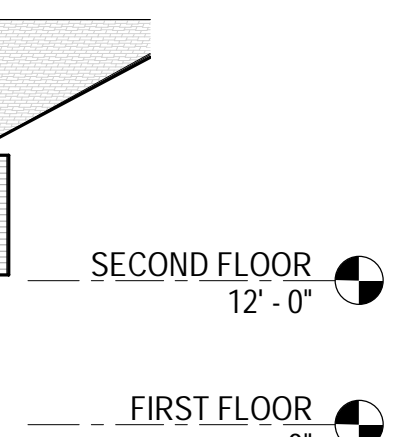

4 ELEVATION 04  
1/16" = 1'-0"



5 ELEVATION 05  
1/16" = 1'-0"

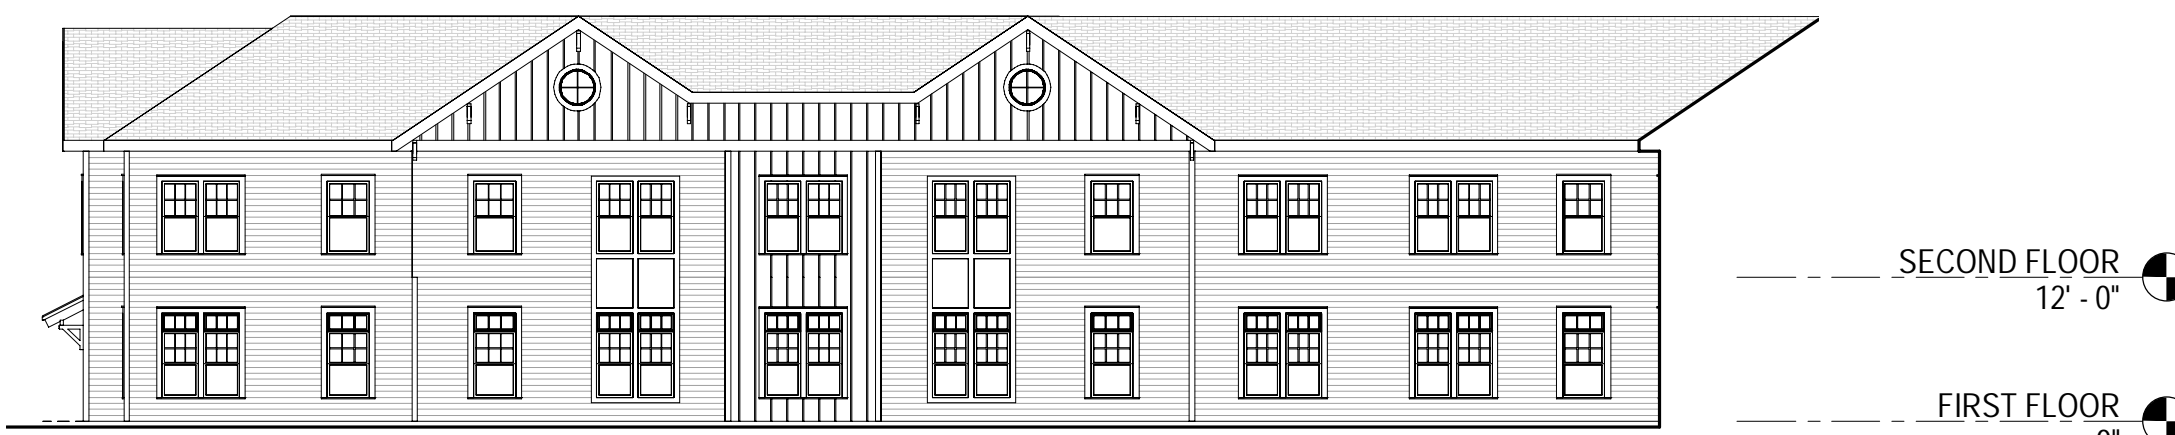

6 ELEVATION 06  
1/16" = 1'-0"




7 ELEVATION 07  
1/16" = 1'-0"



8 ELEVATION 08  
1/16" = 1'-0"



9 ELEVATION 09  
1/16" = 1'-0"

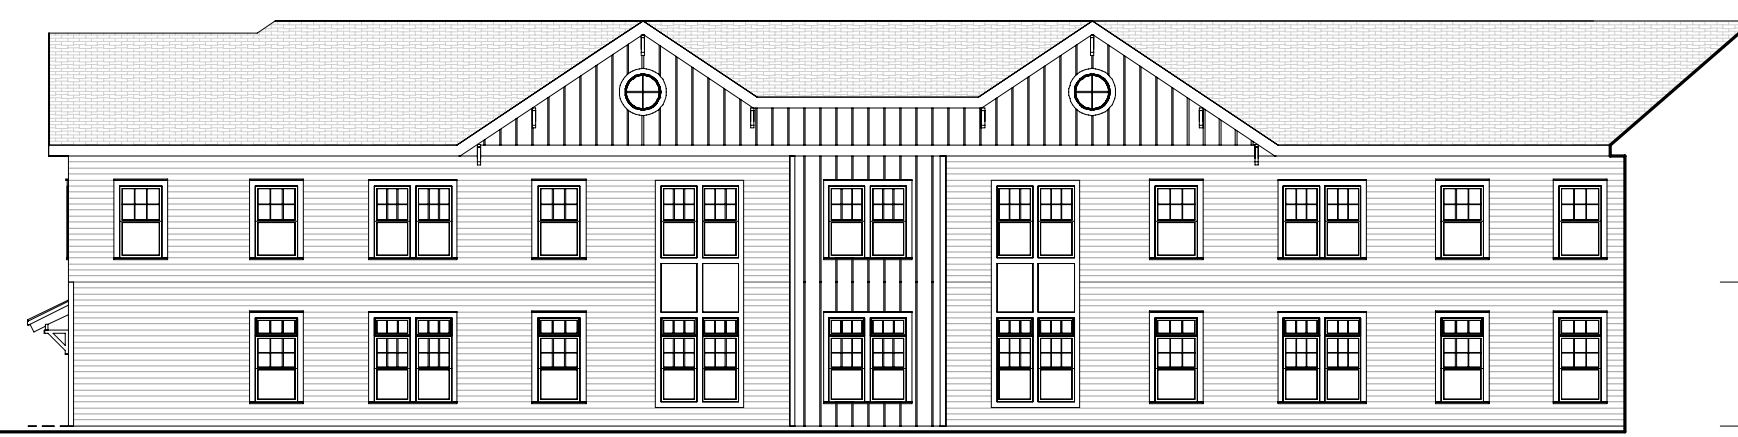

10 ELEVATION 10  
1/16" = 1'-0"



11 ELEVATION 11  
1/16" = 1'-0"




12 ELEVATION 12  
1/16" = 1'-0"



13 ELEVATION 13  
1/16" = 1'-0"




14 ELEVATION 14  
1/16" = 1'-0"

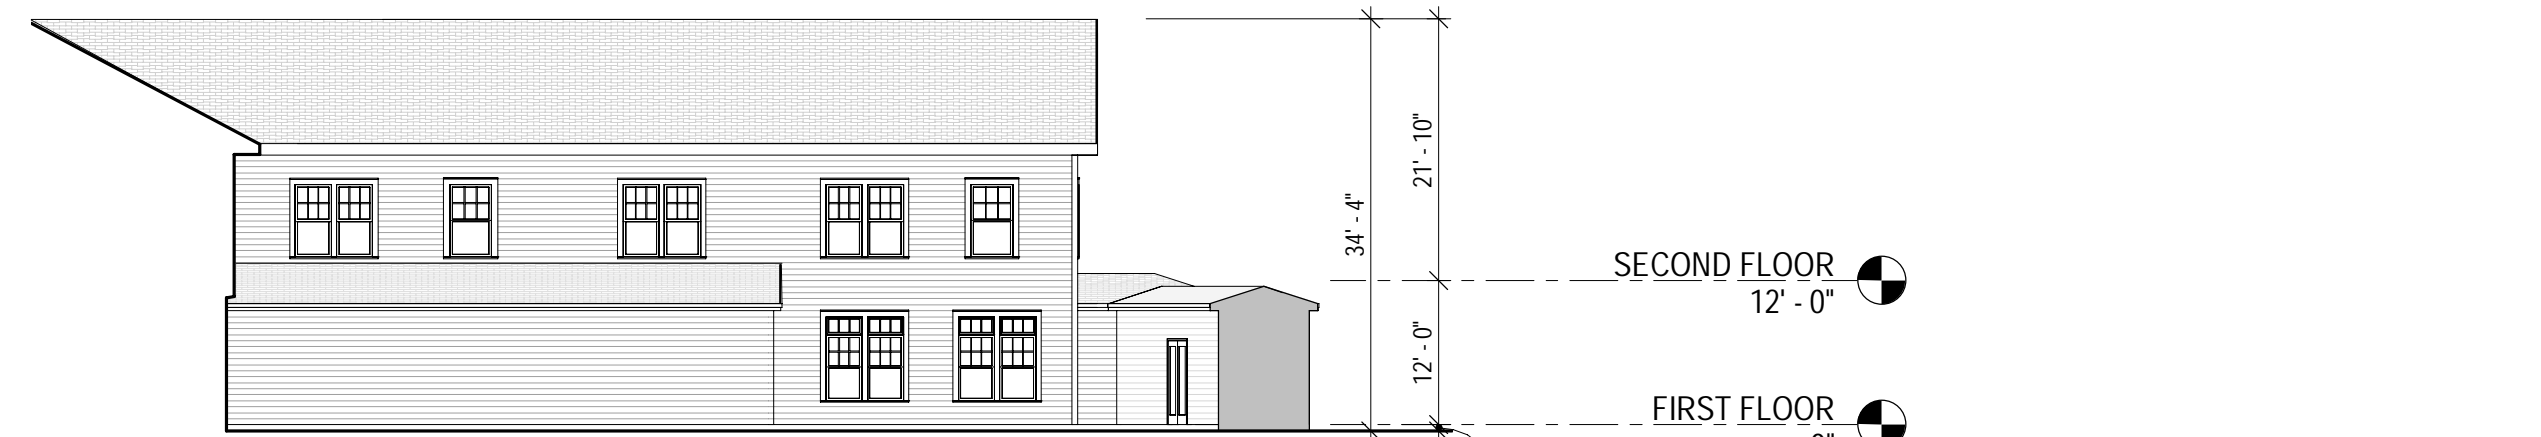


15 ELEVATION 15  
1/16" = 1'-0"




16 ELEVATION 16  
1/16" = 1'-0"

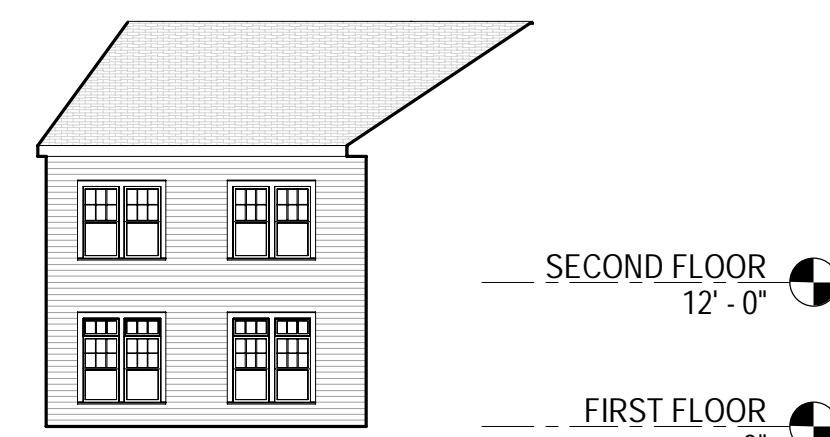

17 ELEVATION 17  
1/16" = 1'-0"

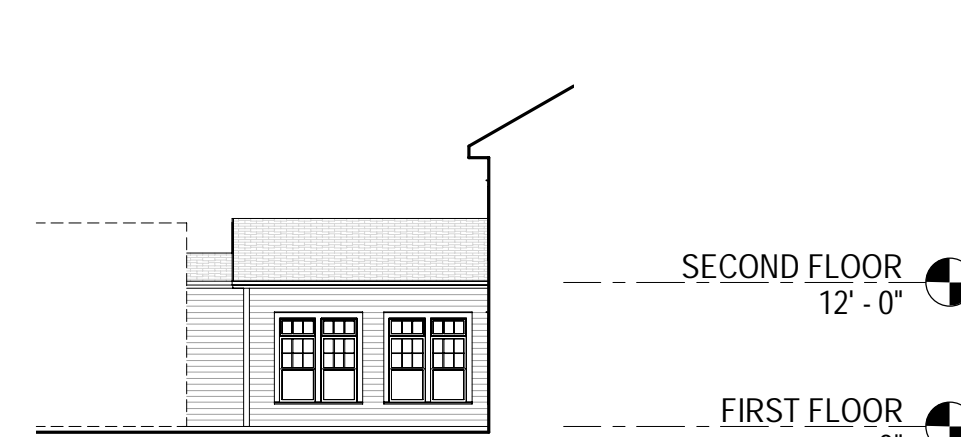

18 ELEVATION 18  
1/16" = 1'-0"

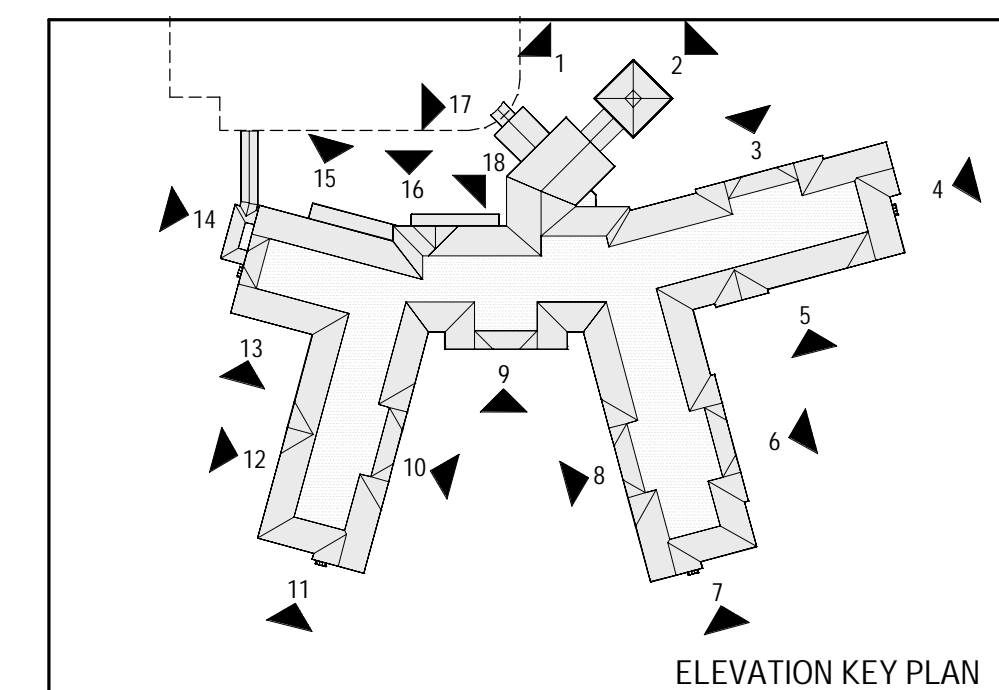

ELEVATION KEY PLAN

7/14/2021 5:14:23 PM C:\Users\jgarden\Documents\160 BENCHMARK RYE- CTRL-2021\_davesatUSA.rvt